


TOWN OF WOLFEBORO  
**WOLFEBORO PUBLIC  
LIBRARY**

259 SOUTH MAIN STREET,  
WOLFEBORO, NH, 03894


NO.	DESCRIPTION	DATE

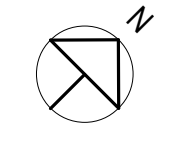


CONTENT:	
EXTERIOR ELEVATIONS	
DRAWN BY:	EL
PROJECT NO:	16-055-00
DATE:	06/29/18
REVISED:	
SCALE:	1/8" = 1'-0"
<b>A2.1</b>	
Project Phase	
<b>DESIGN DEVELOPMENT</b>	
<small>COPYRIGHT © 2013 BY LAVALLEE-BRENSINGER PROFESSIONAL ASSOCIATION. ALL RIGHTS RESERVED. NO REPRODUCTION WITHOUT PERMISSION.</small>	




**C1** EXTERIOR ELEVATION - SOUTH  
A2.1 1/8" = 1'-0"

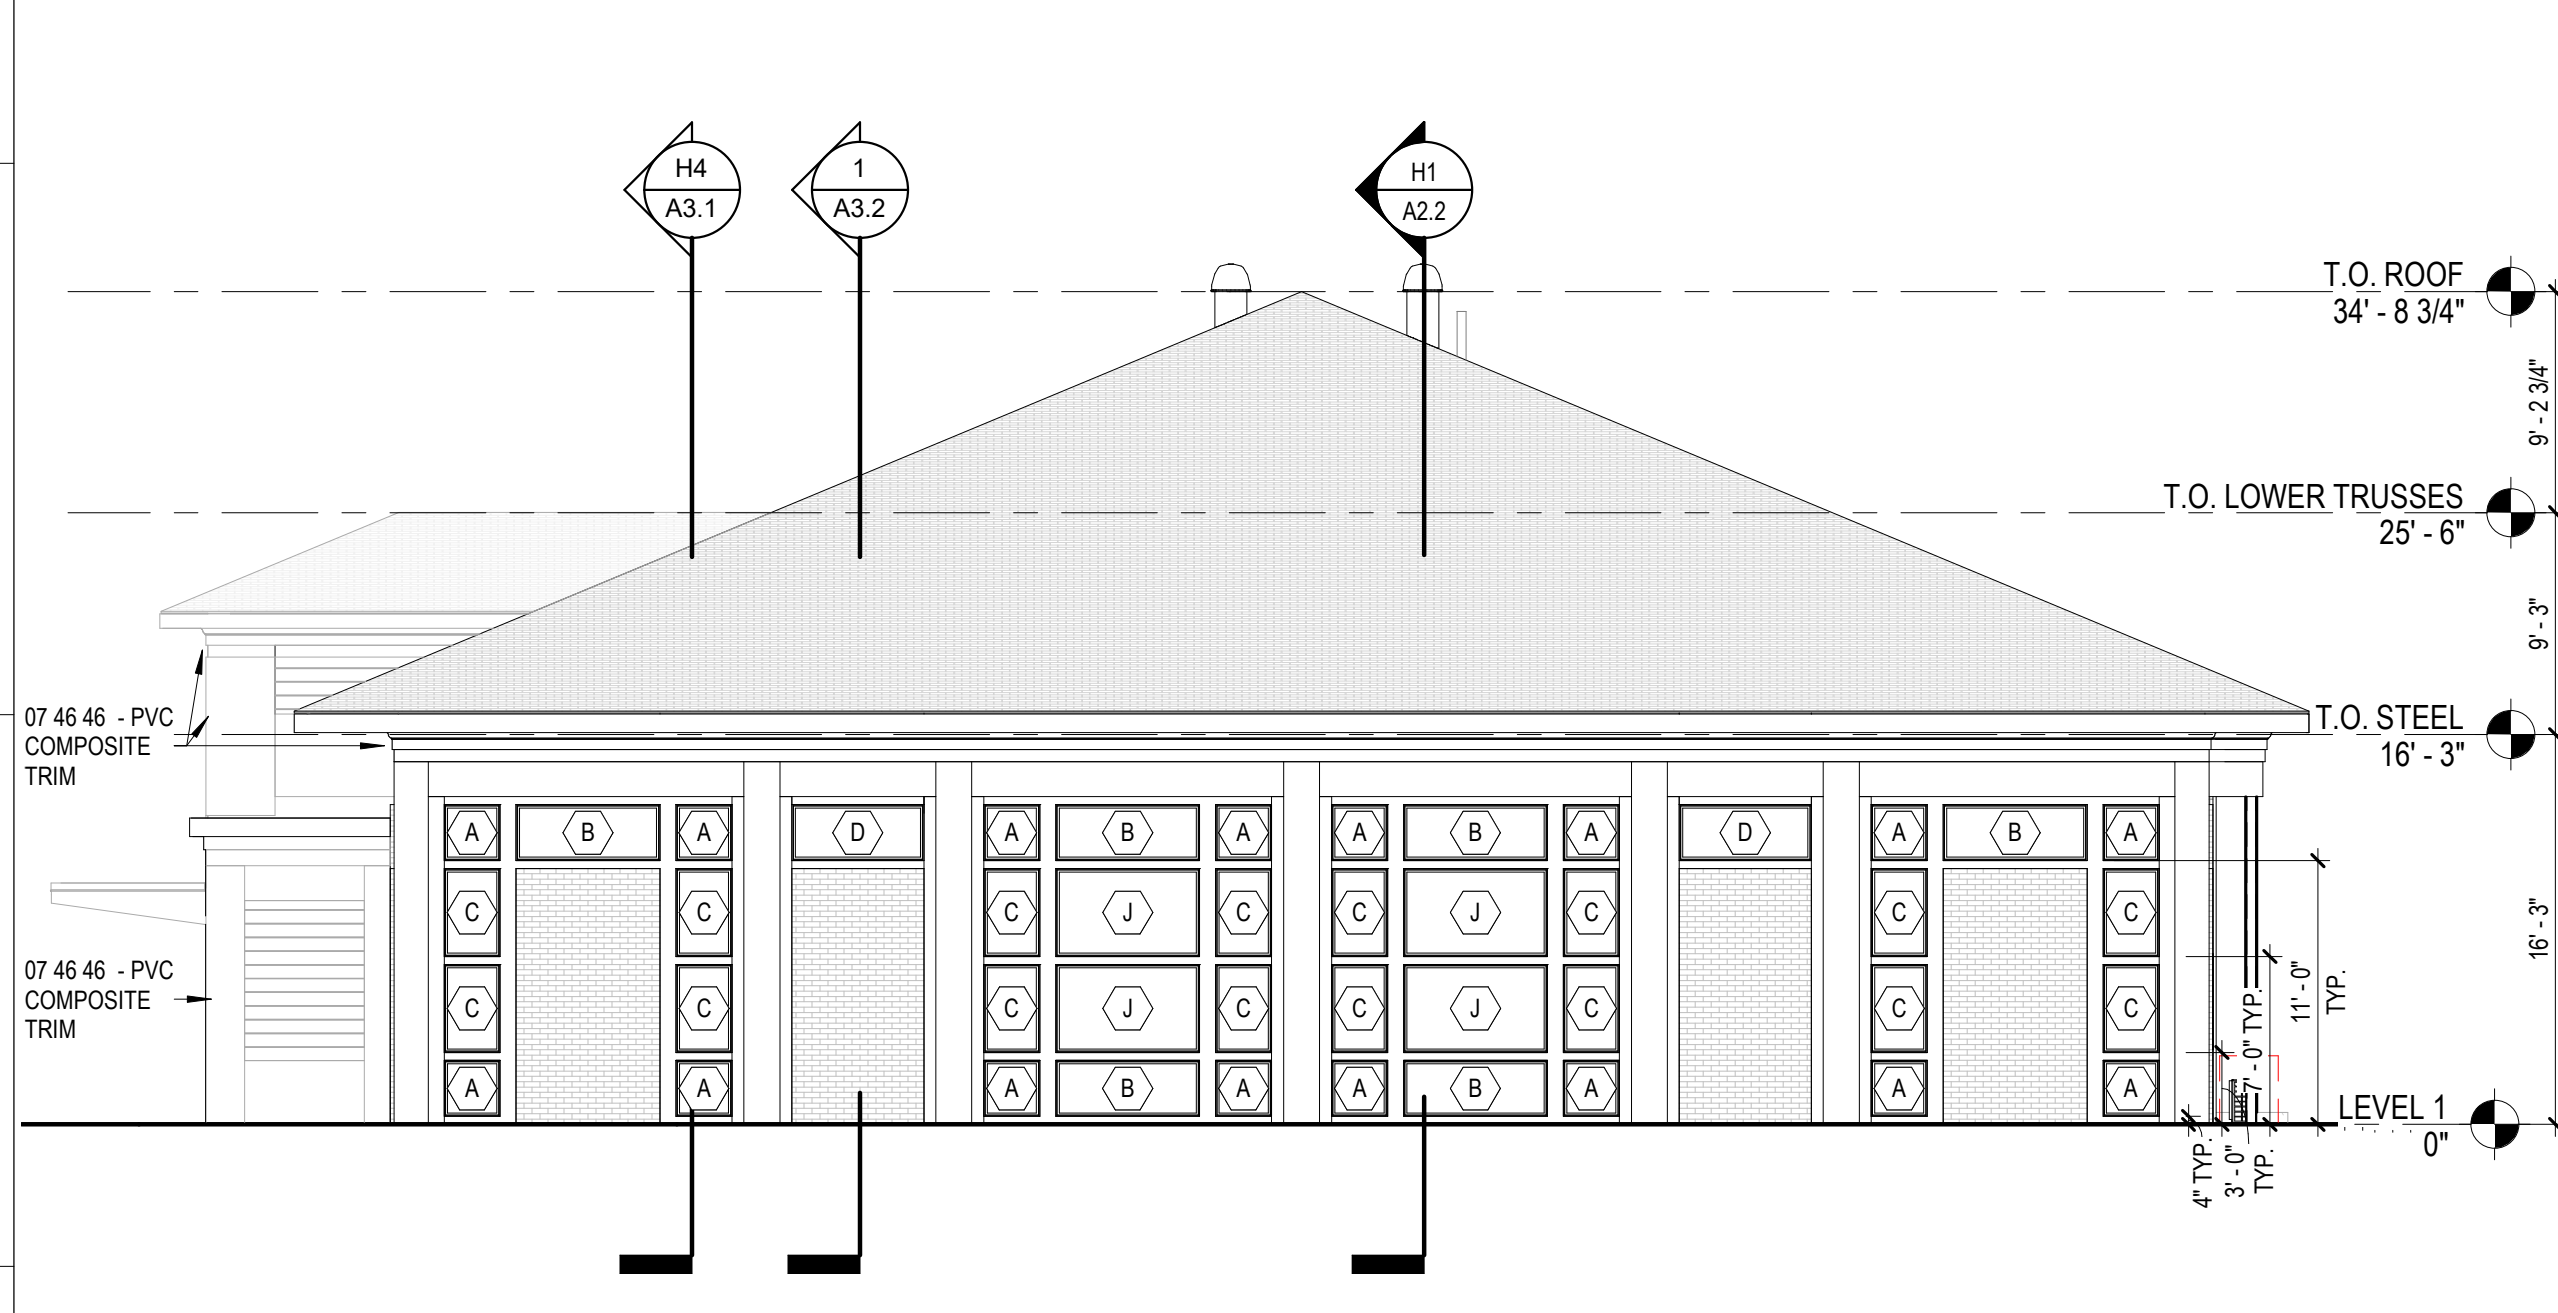


**F1** EXTERIOR ELEVATION - EAST  
A2.1 1/8" = 1'-0"

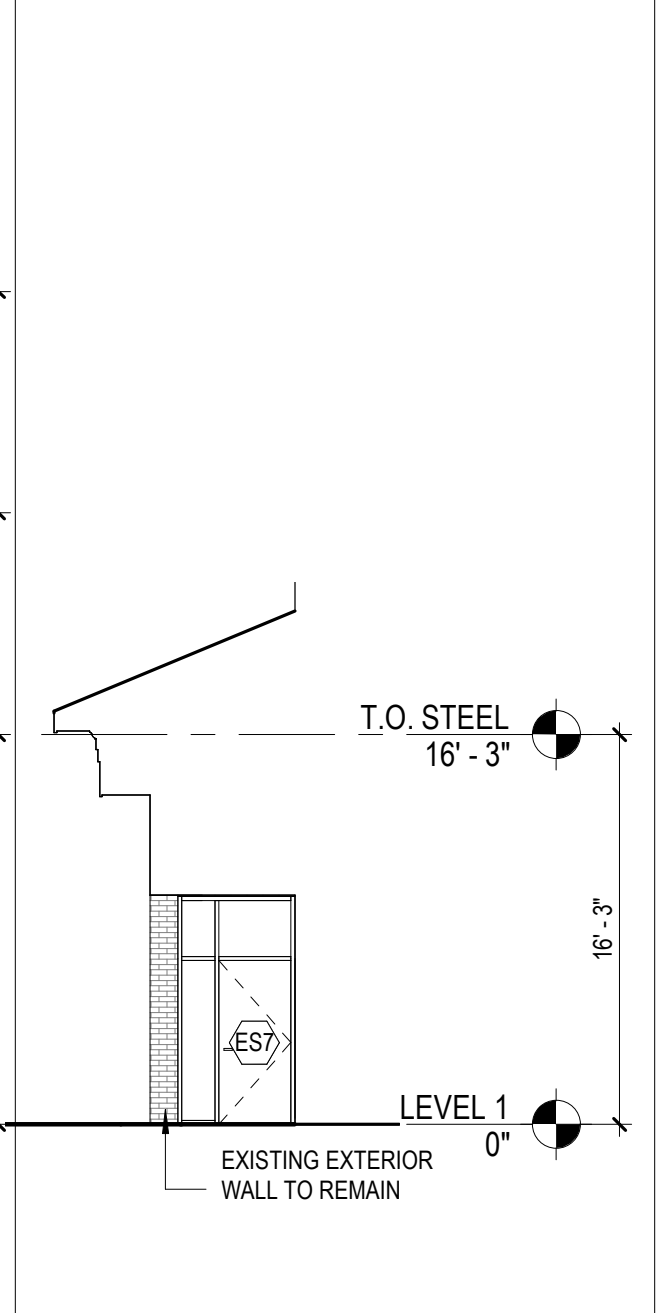

**F6** EXTERIOR ELEVATION - WEST  
A2.1 1/8" = 1'-0"

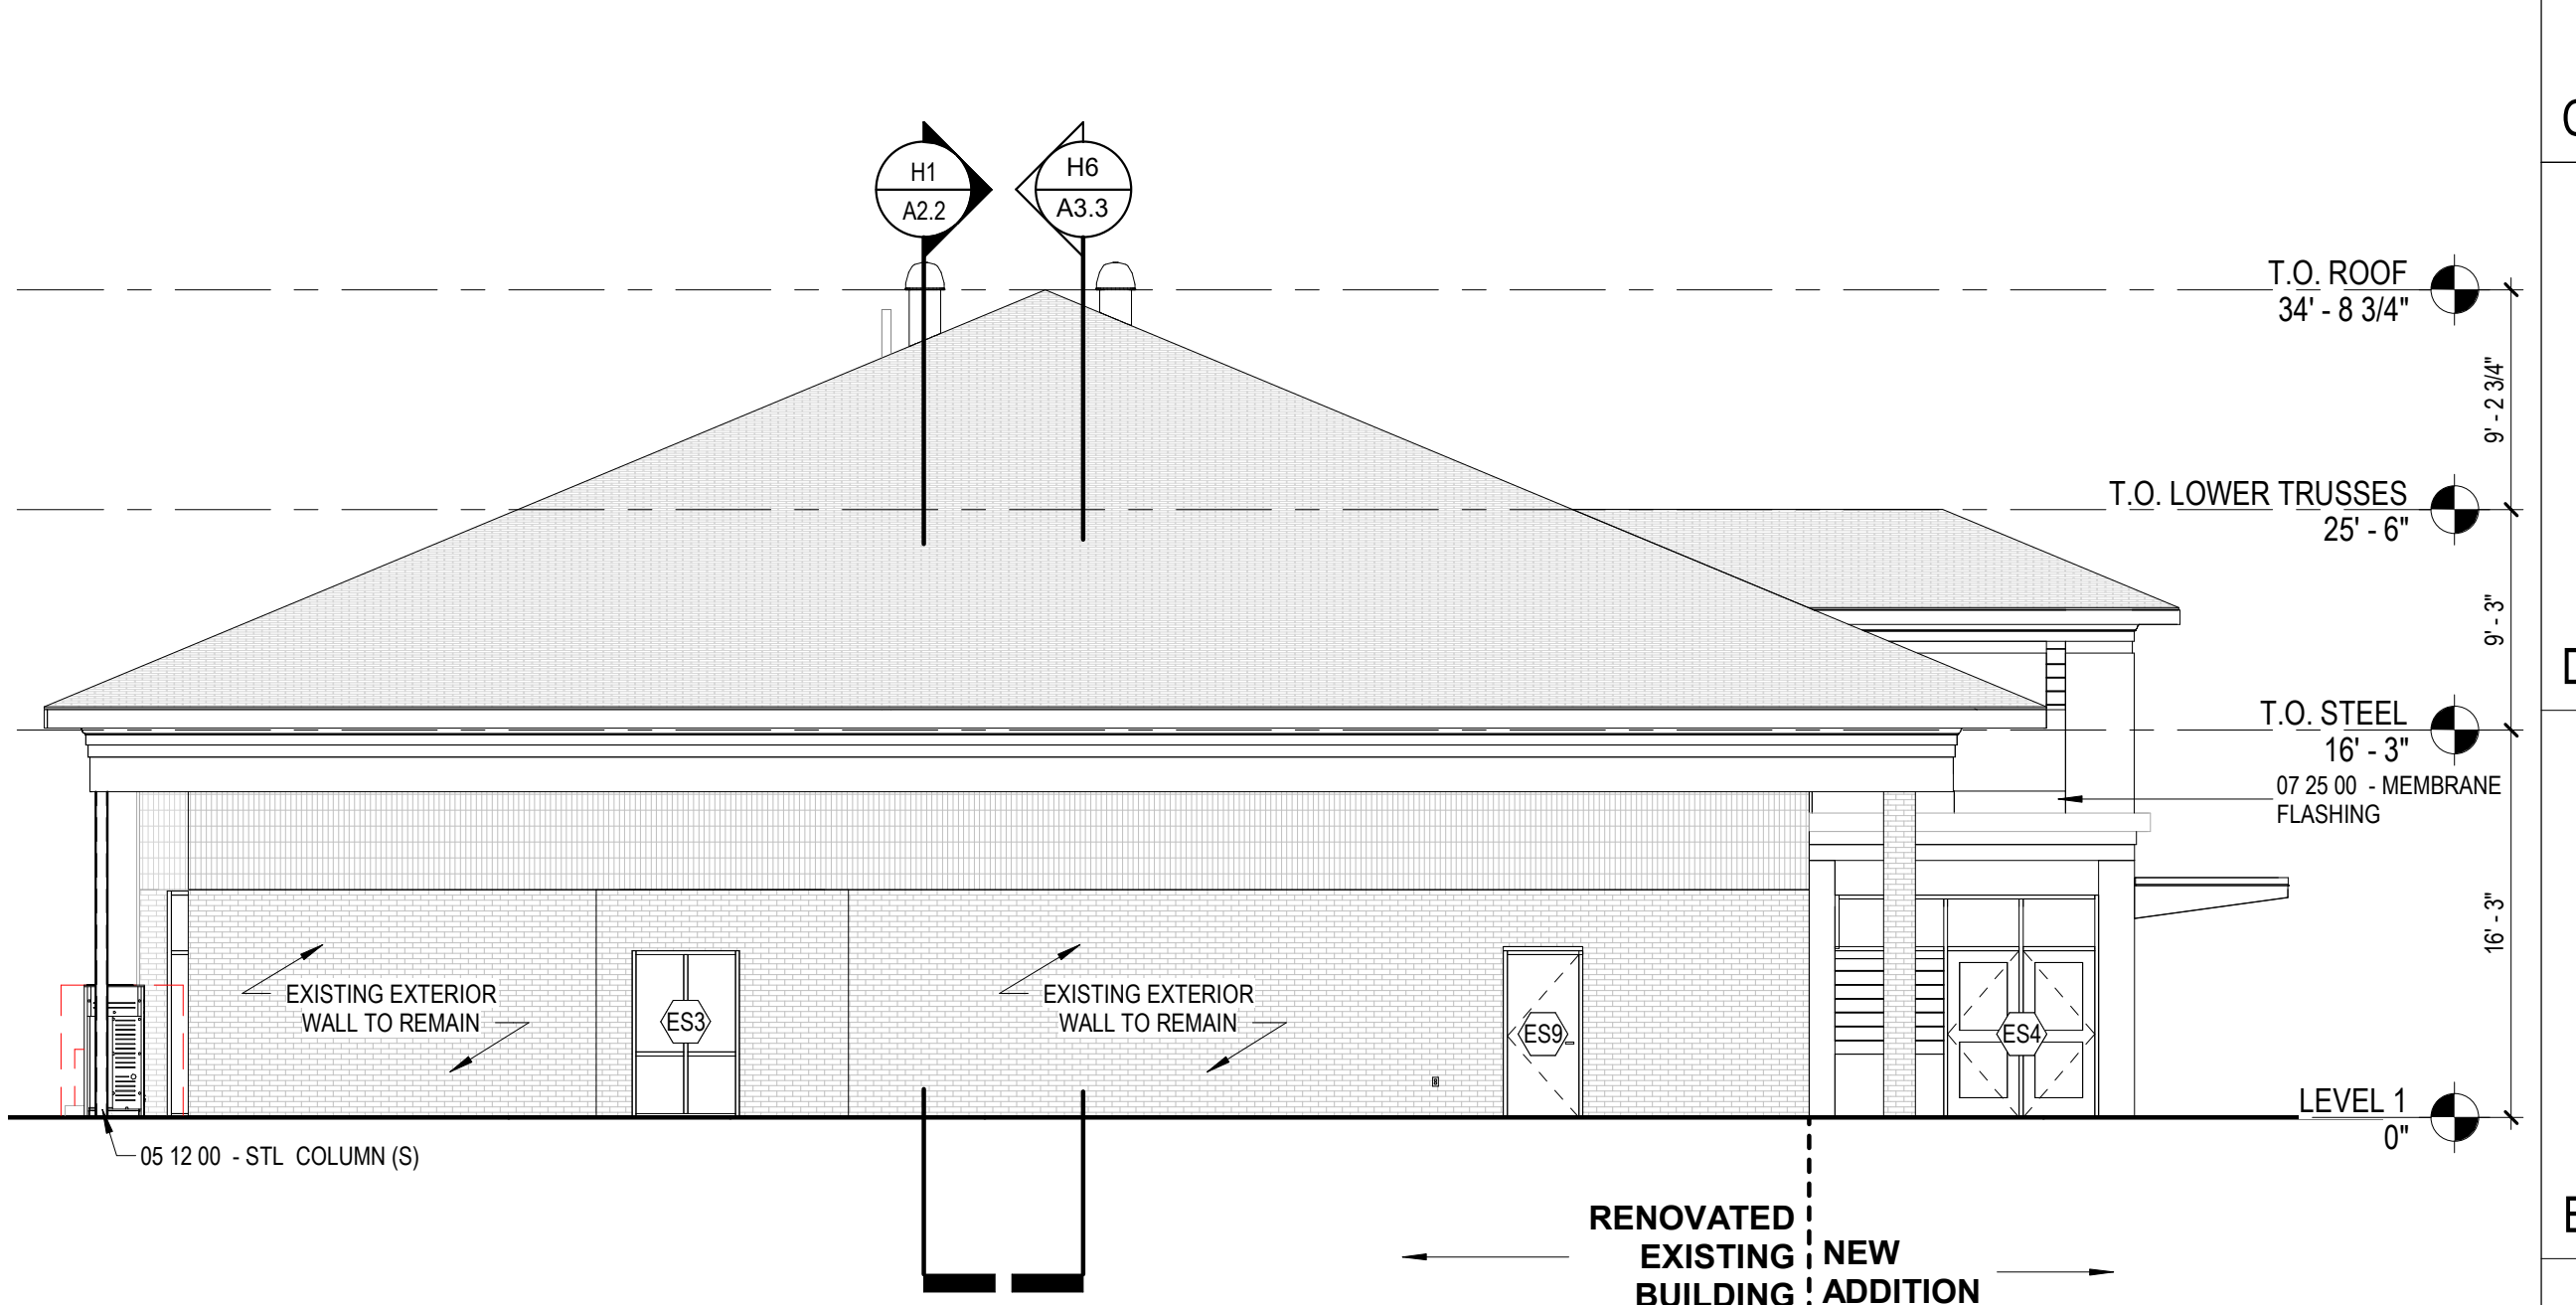

**F7** EXTERIOR ELEVATION - WEST  
A2.1 1/8" = 1'-0"

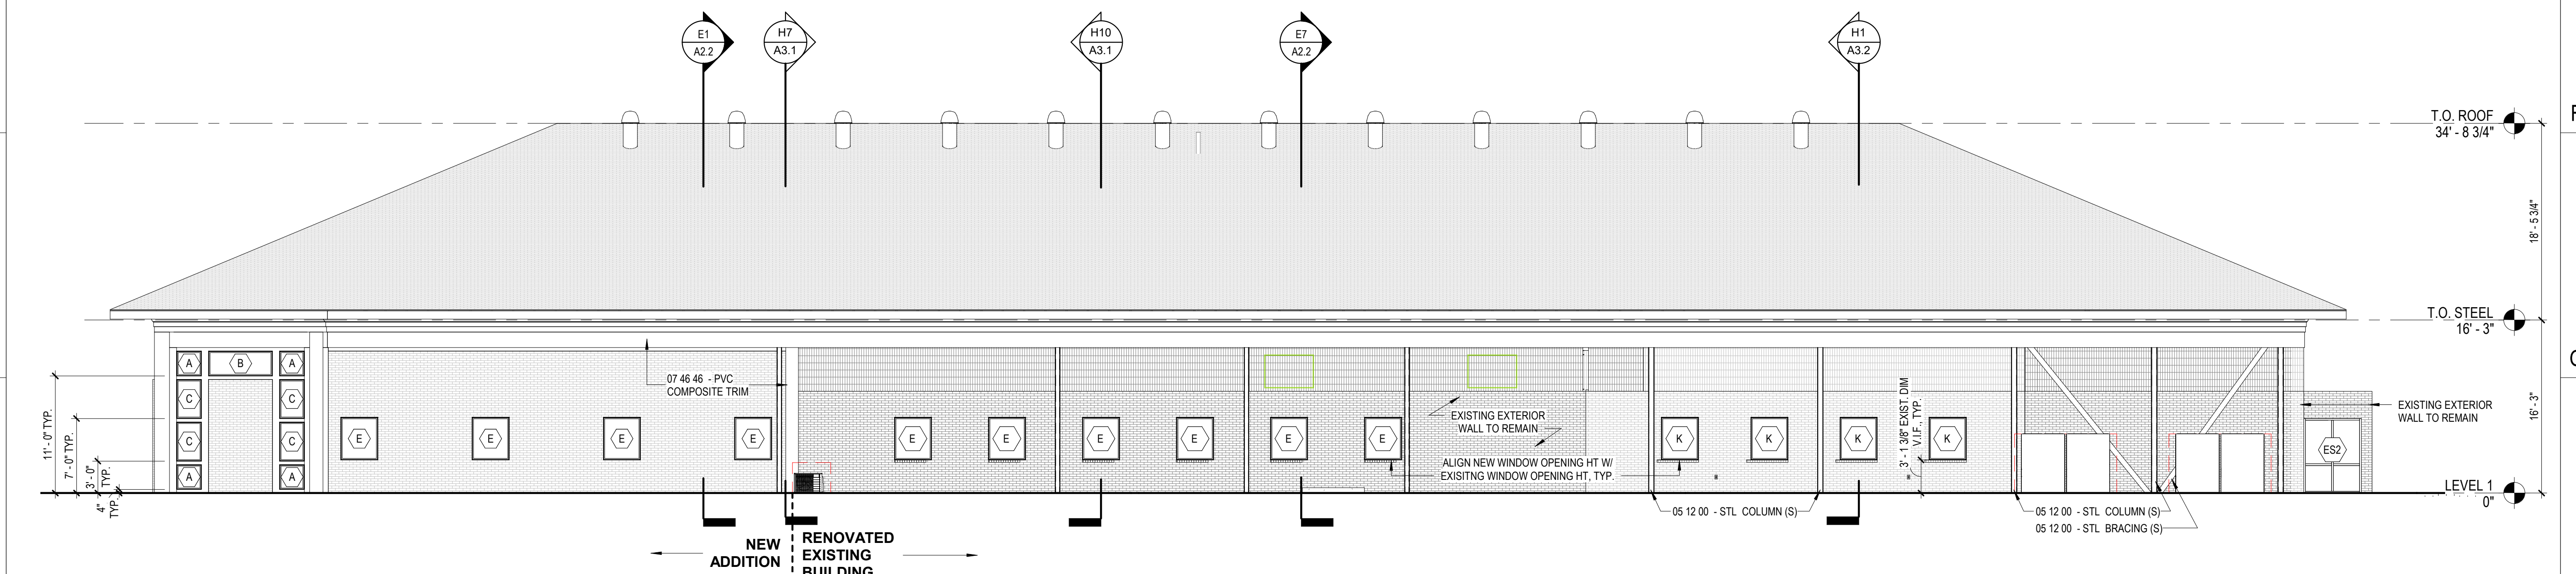

**H1** EXTERIOR ELEVATION - NORTH  
A2.1 1/8" = 1'-0"

1 2 3 4 5 6 7 8 9 10 11 12

6/29/2018 5:54:26 PM C:\Projects\16-055-00\_Wolfboro Public Library\_Central File\_v18\_Eric LeBlanc\lbrp.com.rvt