

A

B

C

D

E

F


G

H


TOWN OF WOLFEBORO
**WOLFEBORO PUBLIC
LIBRARY**

259 SOUTH MAIN STREET,
WOLFEBORO, NH, 03894

NO.	DESCRIPTION	DATE

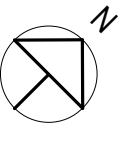


CONTENT: ROOF PLAN	
DRAWN BY:	EL
PROJECT NO:	16-055-00
DATE:	06/29/18
REVISED:	
SCALE:	As indicated
A1.2	
Project Phase DESIGN DEVELOPMENT	
COPYRIGHT © 2013 BY LAVALLEE-BRENSINGER PROFESSIONAL ASSOCIATION. ALL RIGHTS RESERVED. NO REPRODUCTION WITHOUT PERMISSION.	

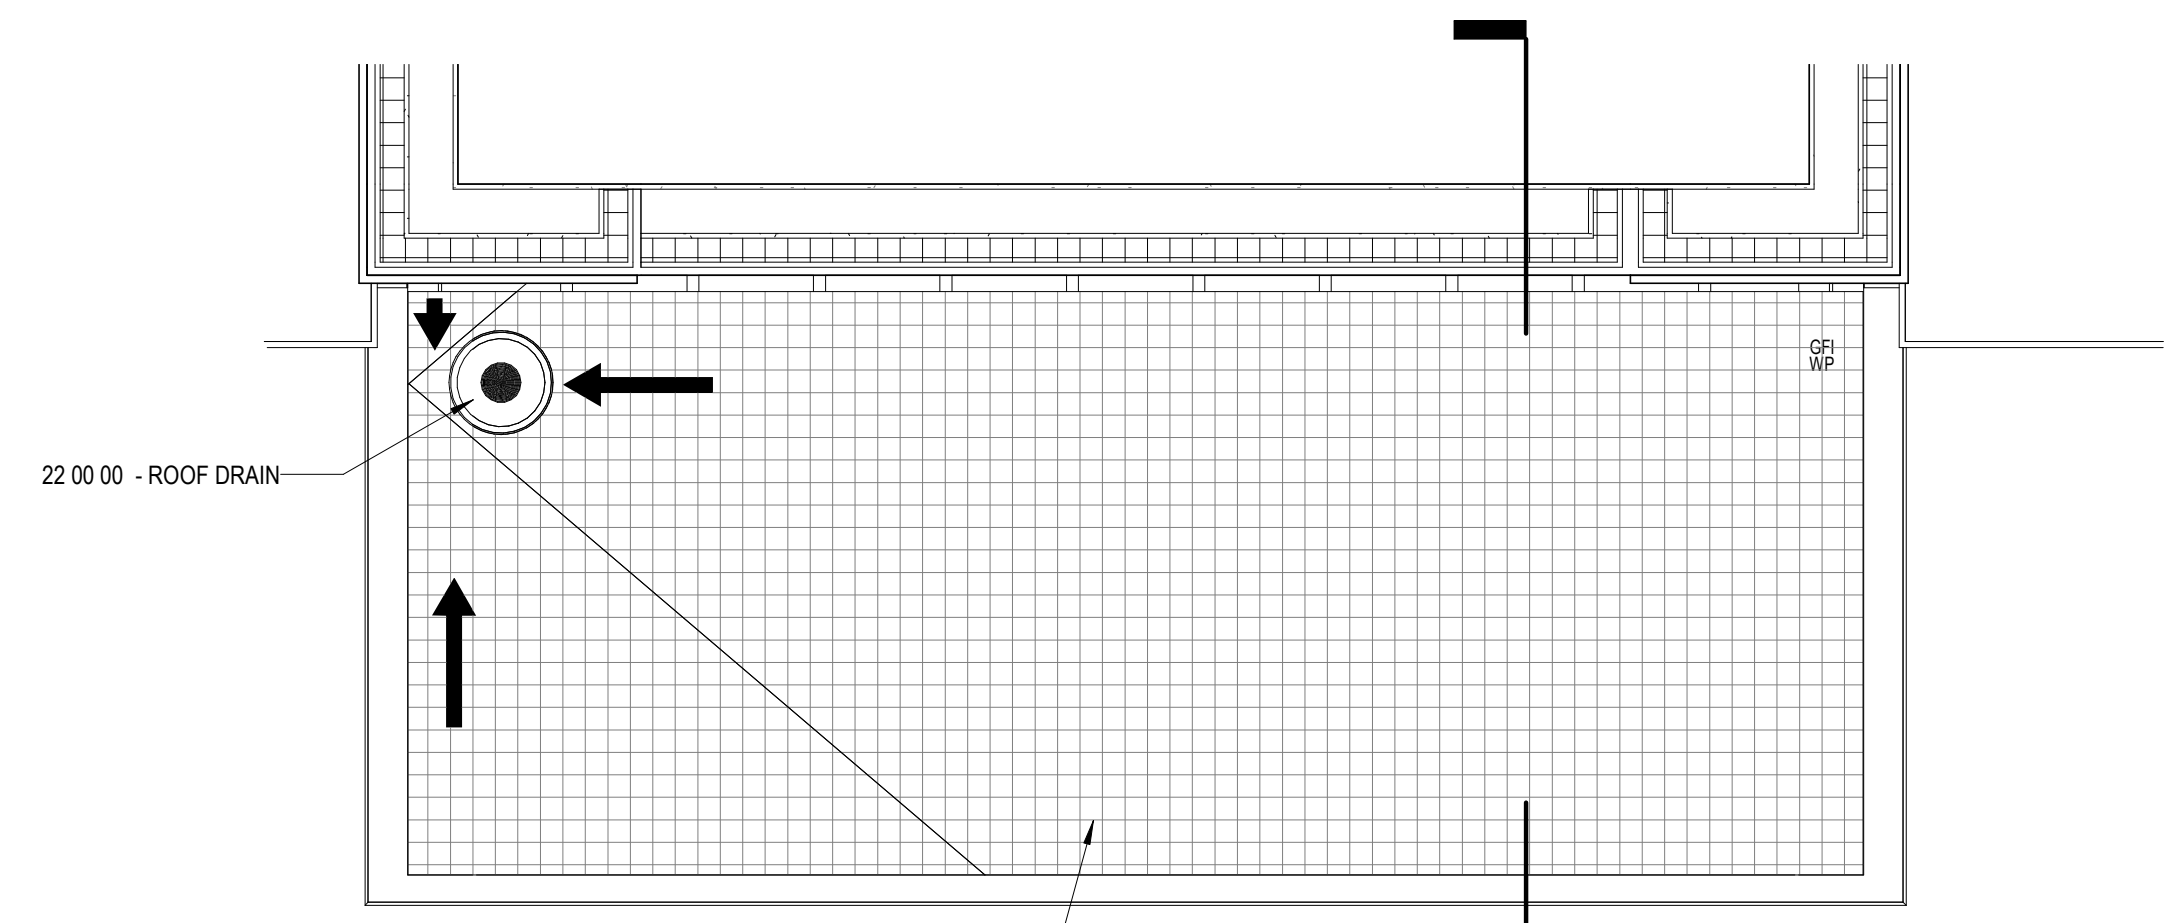

TYPICAL ROOF CONSTRUCTION TYPE 3 (UNINSULATED):
FLAT ROOF
07 53 00 - MEMBRANE ROOF-ADHERED
07 53 00 - TAPERED ROOF INSULATION
07 31 13 - MTL DRIP EDGE FLASHING
05 31 00 - METAL ROOF DECK (S)

C1 CANOPY ROOF PLAN
A1.2 1/2" = 1'-0"

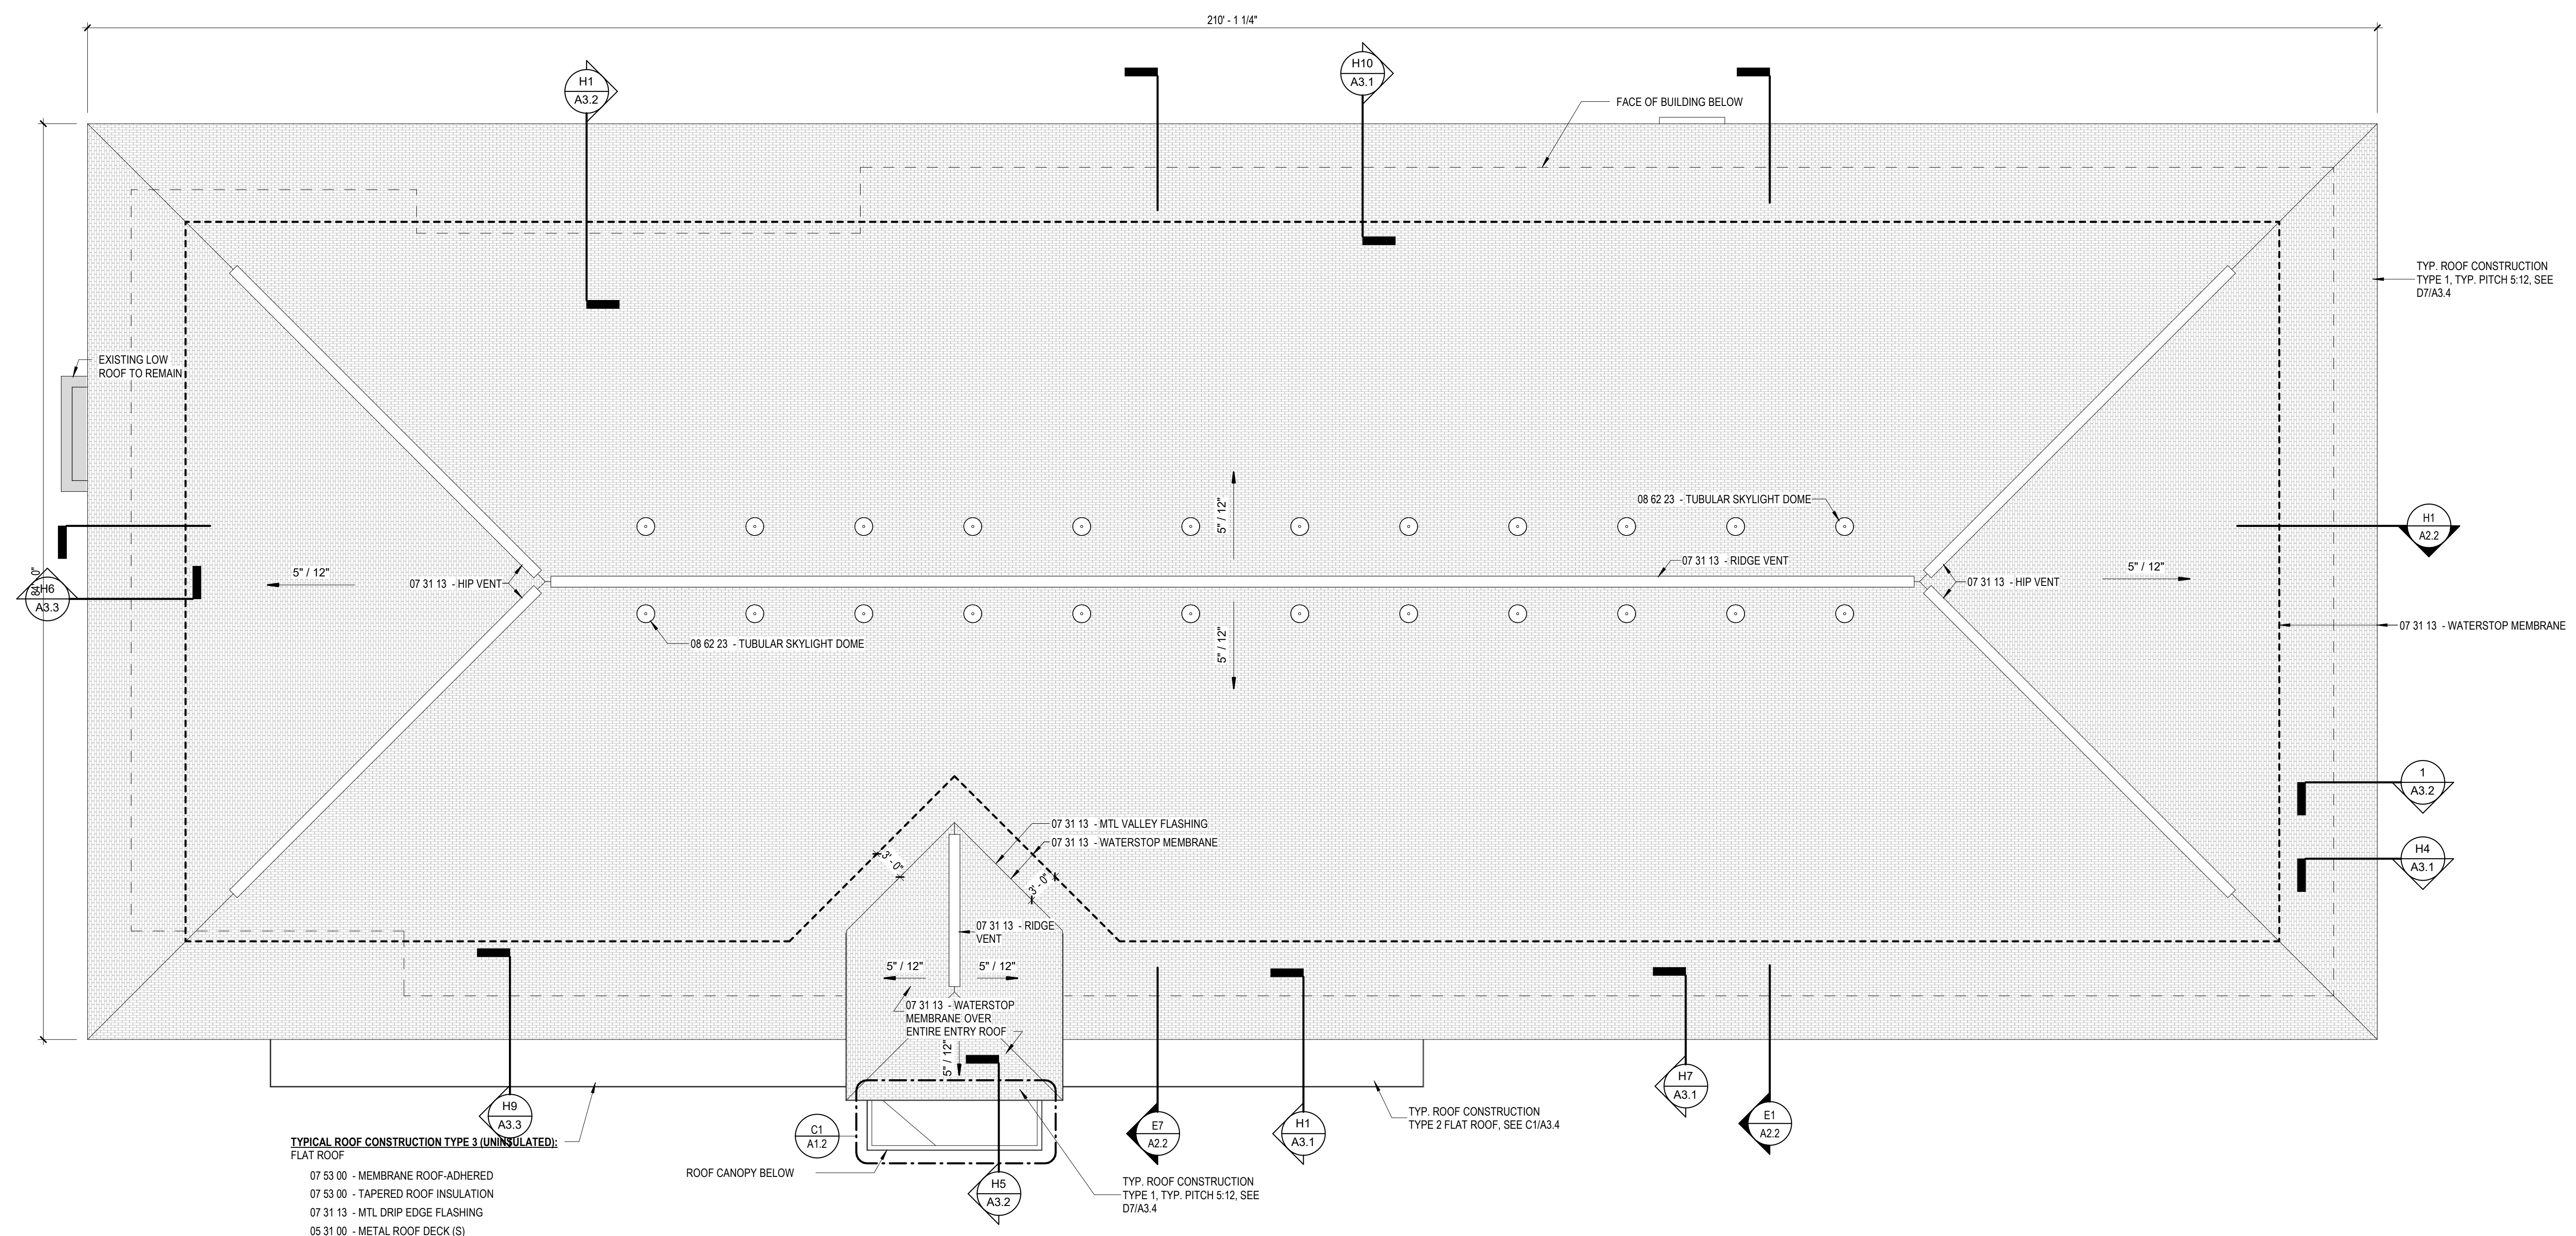

TYPICAL ROOF CONSTRUCTION TYPE 3 (UNINSULATED):
FLAT ROOF
07 53 00 - MEMBRANE ROOF-ADHERED
07 53 00 - TAPERED ROOF INSULATION
07 31 13 - MTL DRIP EDGE FLASHING
05 31 00 - METAL ROOF DECK (S)

H1 ROOF PLAN
A1.2 1/8" = 1'-0"

6/29/2018 5:54:14 PM C:\Projects\16-055-00_Wolfboro Public Library_Central File_V18_Eric LeBlanc\lbrp.com.rvt