


| Parking Requirements    |       |          |             |       | Notes                 |
|-------------------------|-------|----------|-------------|-------|-----------------------|
|                         | STAFF | VISITORS | PD VEHICLES | TOTAL |                       |
| Police Department       | 10    | 2        | 7           | 19    | includes ADA spaces   |
| Public - Community Room | 0     | 10       | 0           | 10    | includes 2 ADA spaces |
| TOTAL PARKING NEED      | 10    | 12       | 7           | 29    |                       |

CENTER STREET

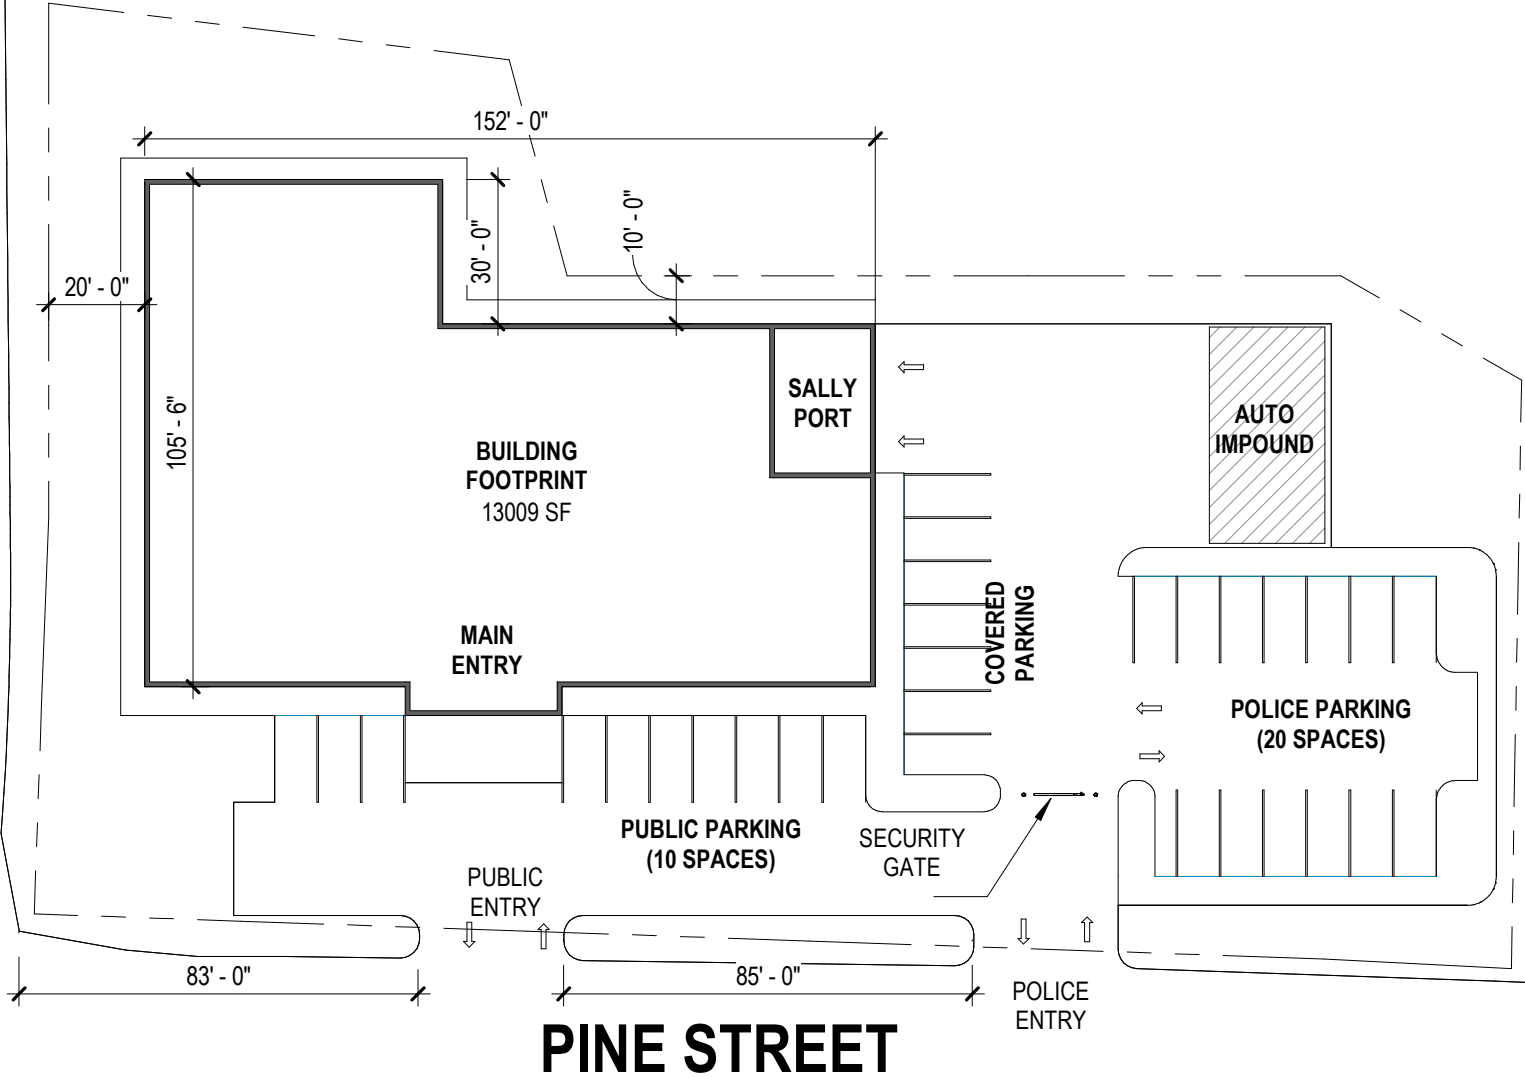

**1** ONE STORY OPTION  
PRES-2 1" = 40'-0"

TOWN OF WOLFEBORO, NH

PUBLIC SAFETY BUILDING STUDY

OPTION 3


SCALE: 1" = 40'-0"



08/04/20

LAVALLEE BRENSINGER ARCHITECTS

CENTER STREET

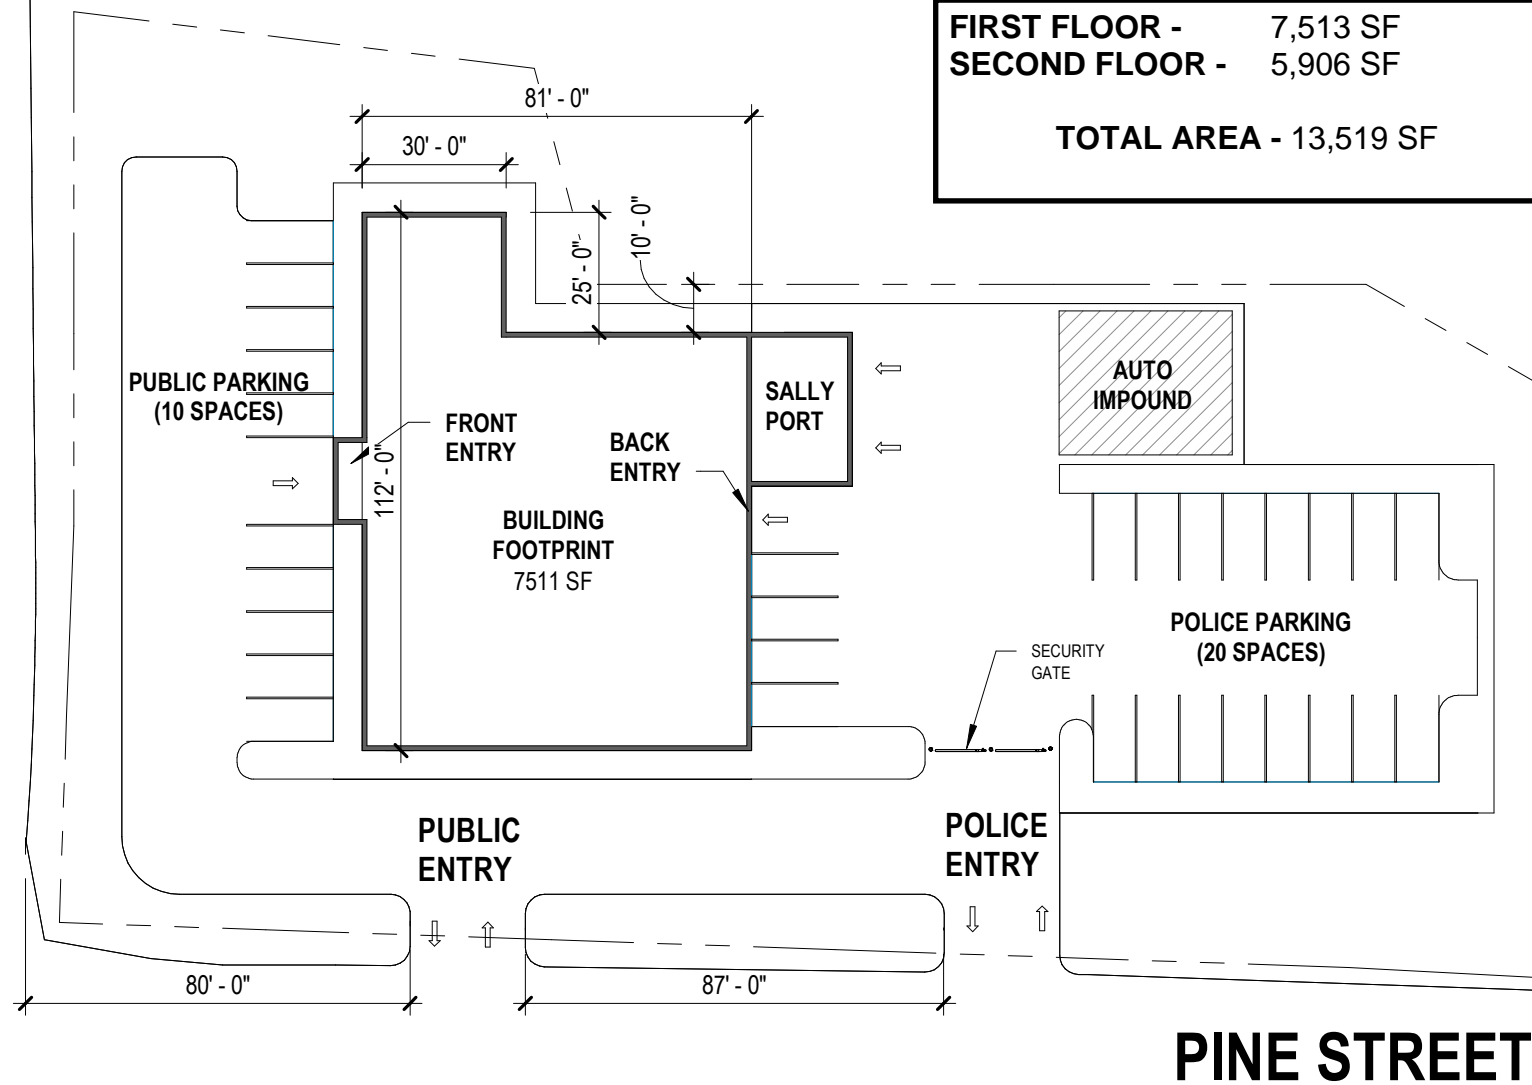

| Parking Requirements    |       |          |             |       |
|-------------------------|-------|----------|-------------|-------|
|                         | STAFF | VISITORS | PD VEHICLES | TOTAL |
| Police Department       | 10    | 2        | 7           | 19    |
| Public - Community Room | 0     | 10       | 0           | 10    |
| TOTAL PARKING NEED      | 10    | 12       | 7           | 29    |

Notes  
includes ADA spaces  
includes 2 ADA spaces

FIRST FLOOR - 7,513 SF  
SECOND FLOOR - 5,906 SF  
TOTAL AREA - 13,519 SF

1 TWO STORY OPTION  
PRES-4 1" = 40'-0"