



TOTAL = 13,656 SF

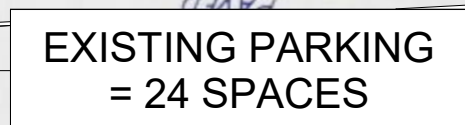

EXISTING PARKING
= 22 SPACES

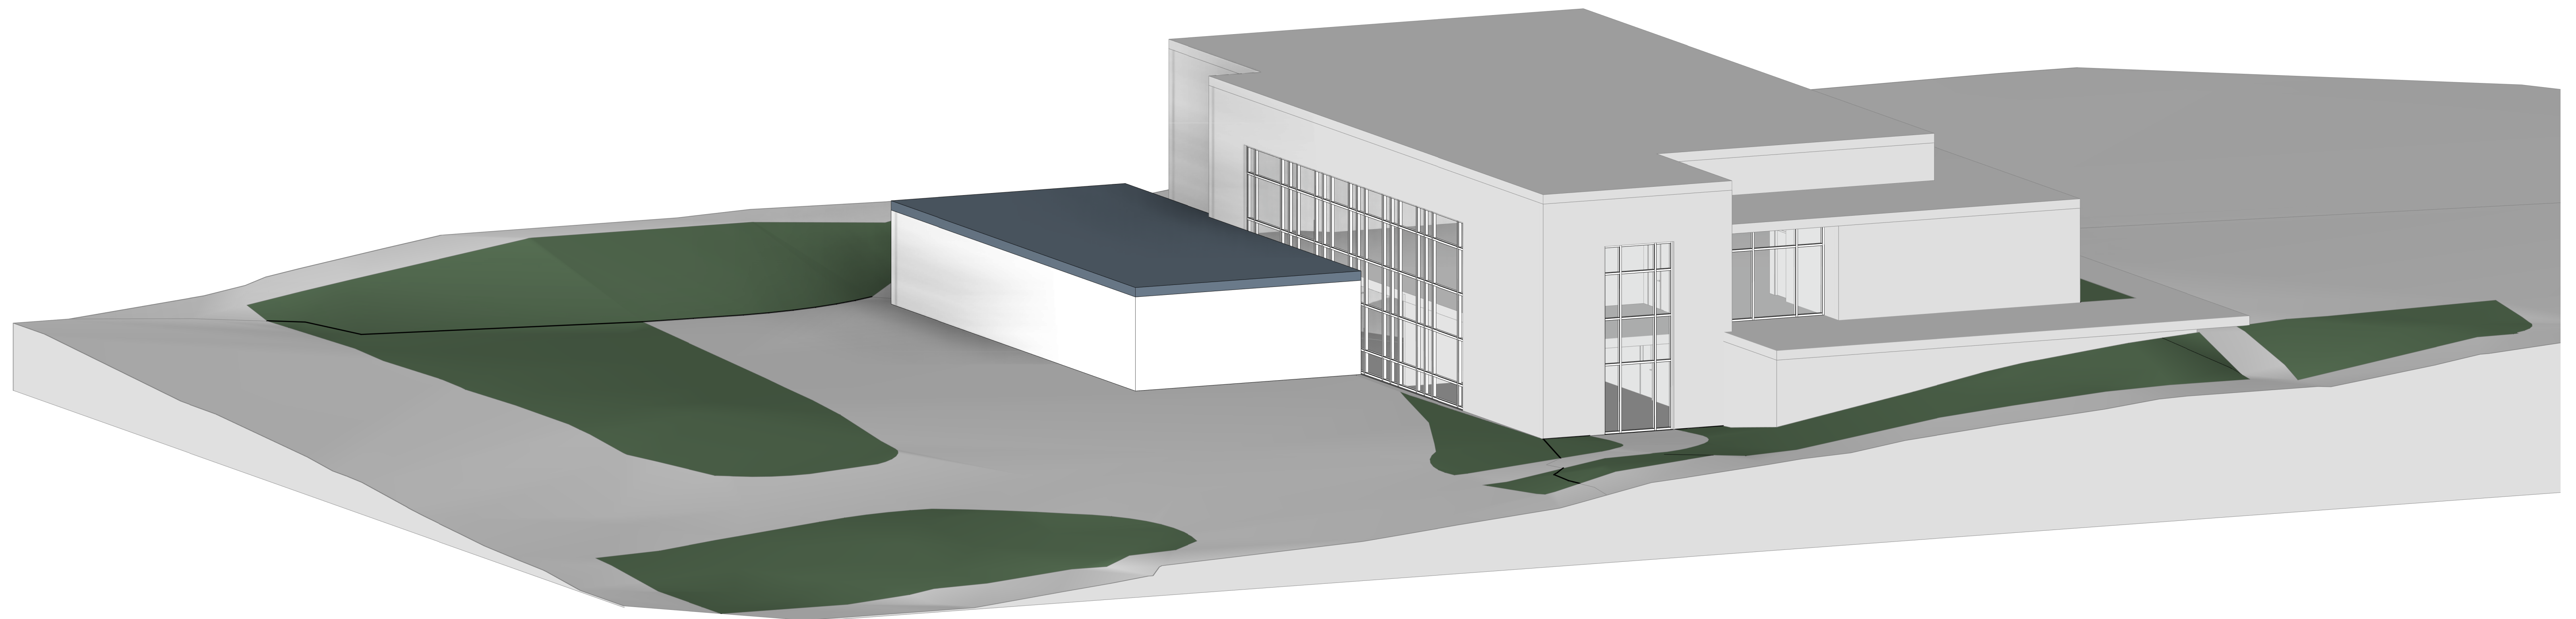

PUBLIC SAFETY BUILDING



POLICE DEPT. ONLY 1 STORY OPTION

LAVALLEE | BRENSINGER ARCHITECTS

10/9/2019

EXISTING BUILDING = 12,156 SF
POLICE DEPT. 2 STORY ADDITION = 1,500 SF

TOTAL = 13,656 SF

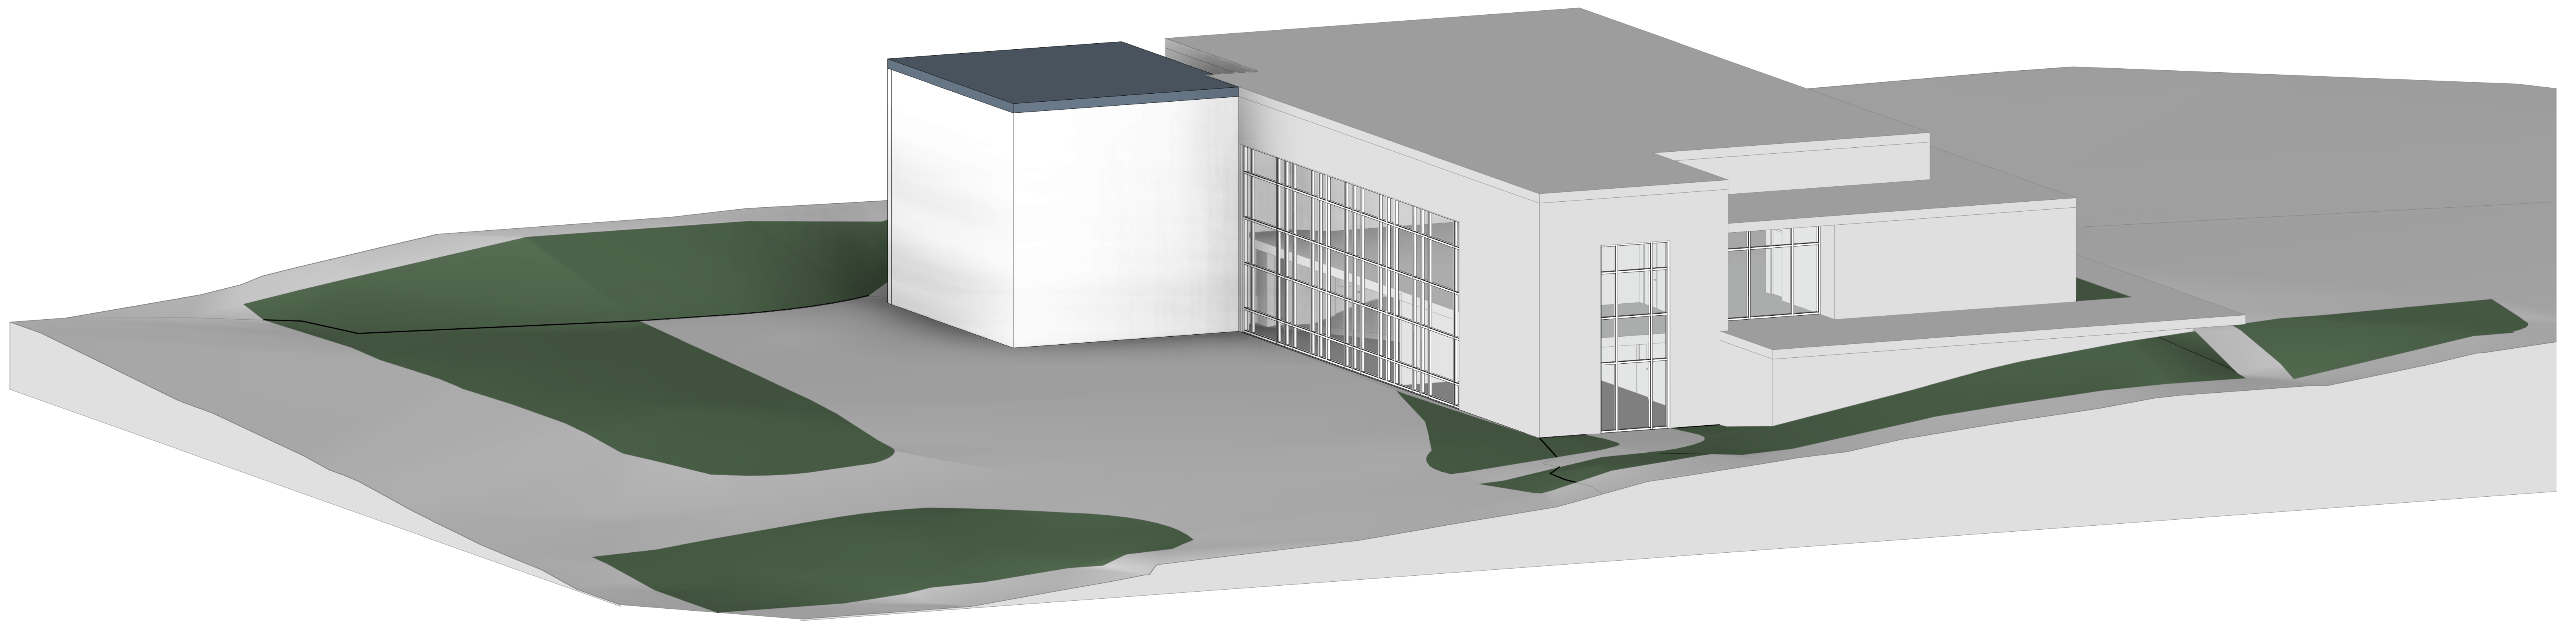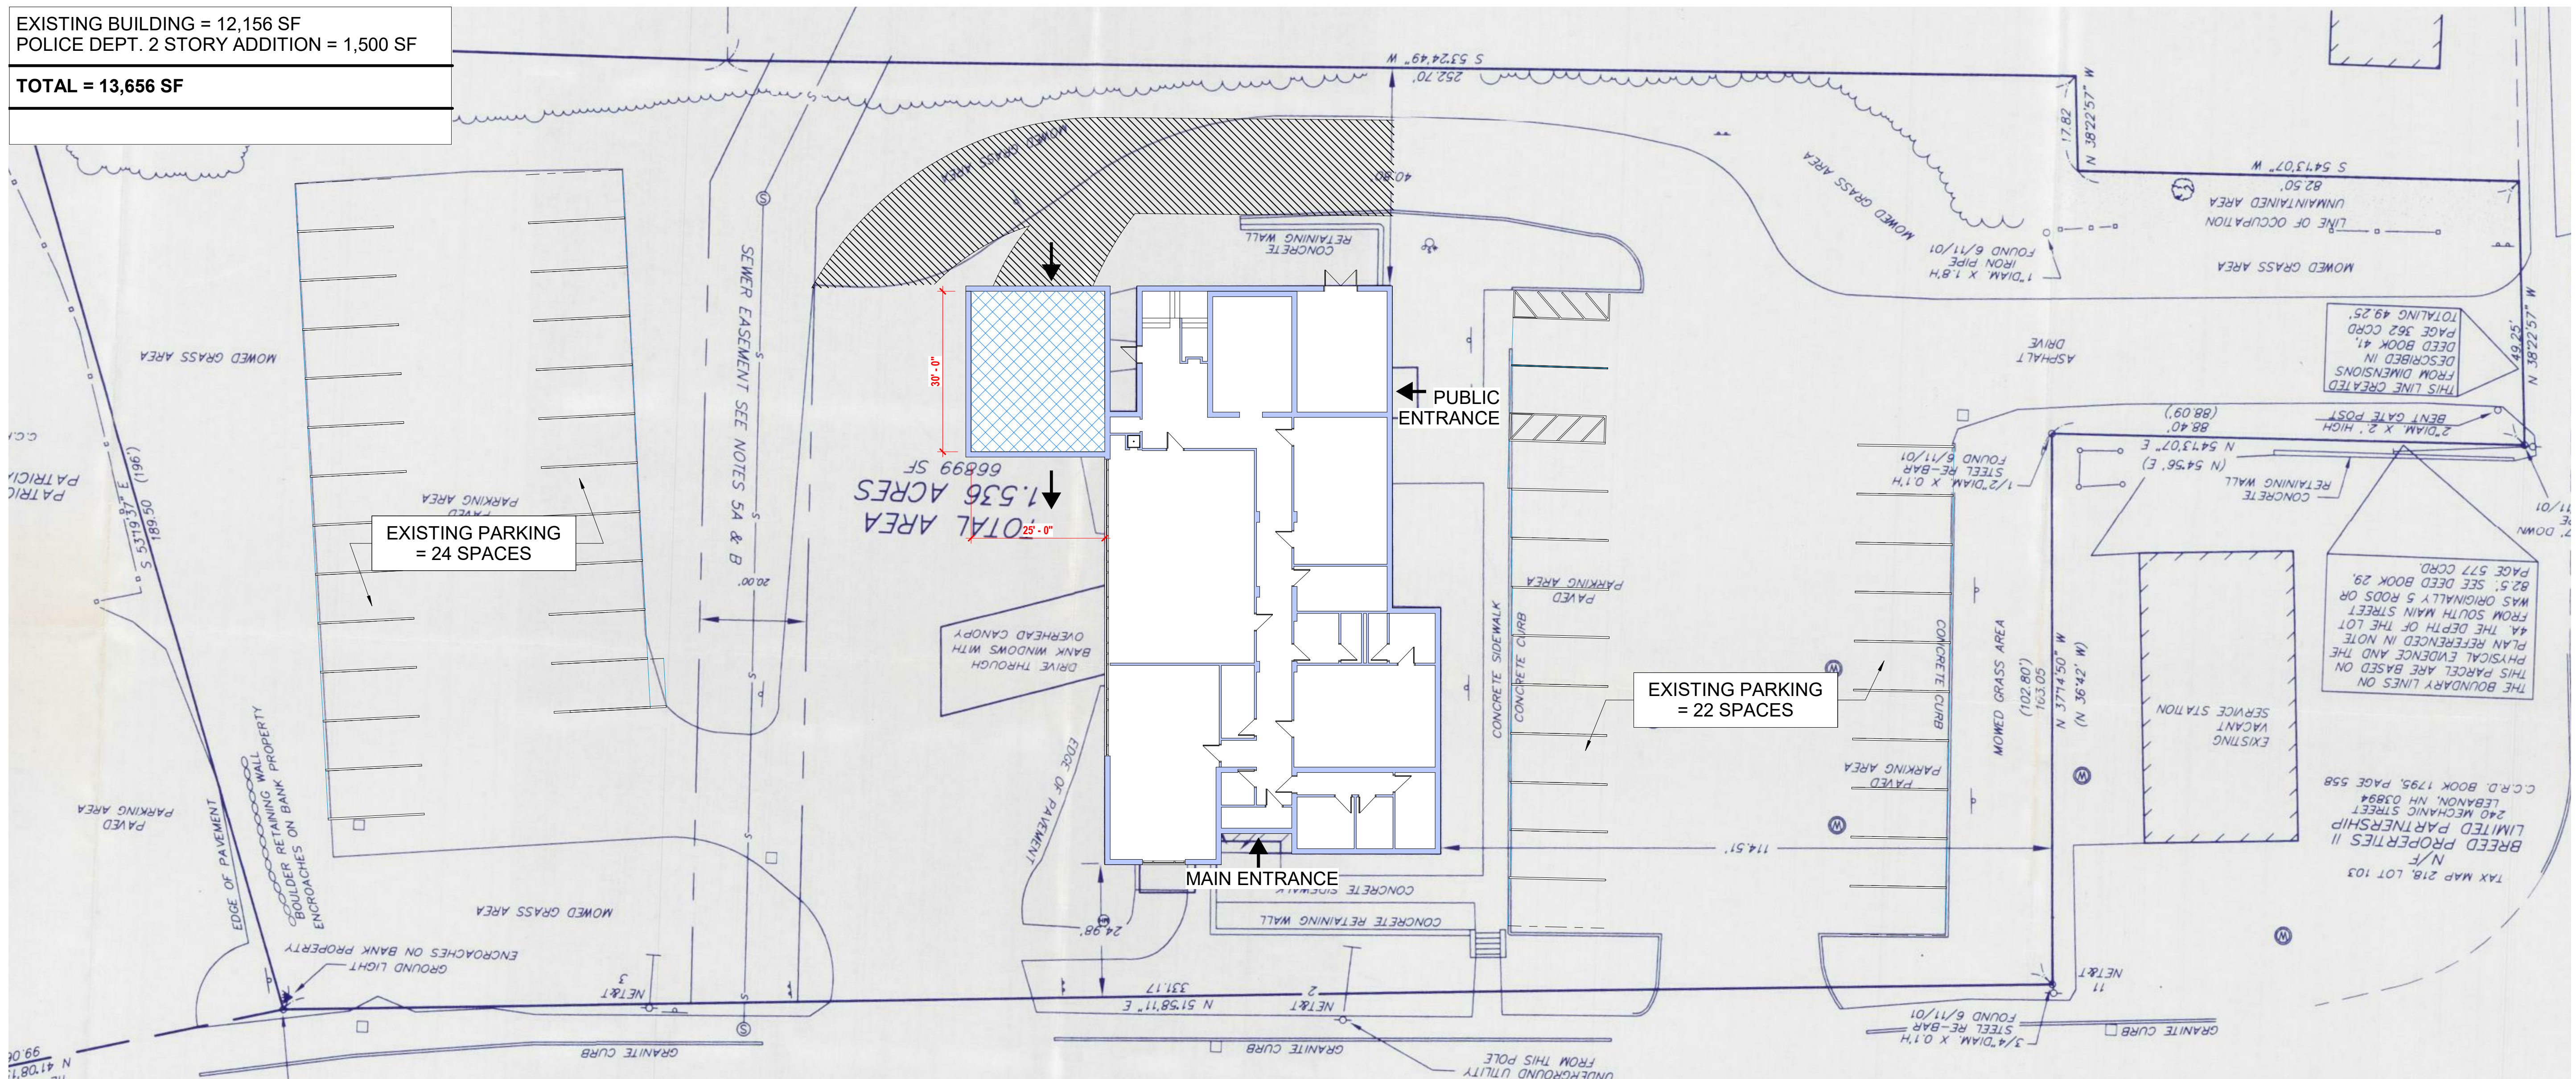

TOWN OF WOLFEBORO

PUBLIC SAFETY BUILDING

PD - 2

POLICE DEPT. ONLY - 2 STORY OPTION



SCALE: 1/16" = 1'-0"

LAVALLEE BRENSINGER ARCHITECTS

10/9/2019

EXISTING BUILDING = 12,156 SF
FIRE DEPARTMENT ADDITION = 8,460 SF

TOTAL = 20,616 SF

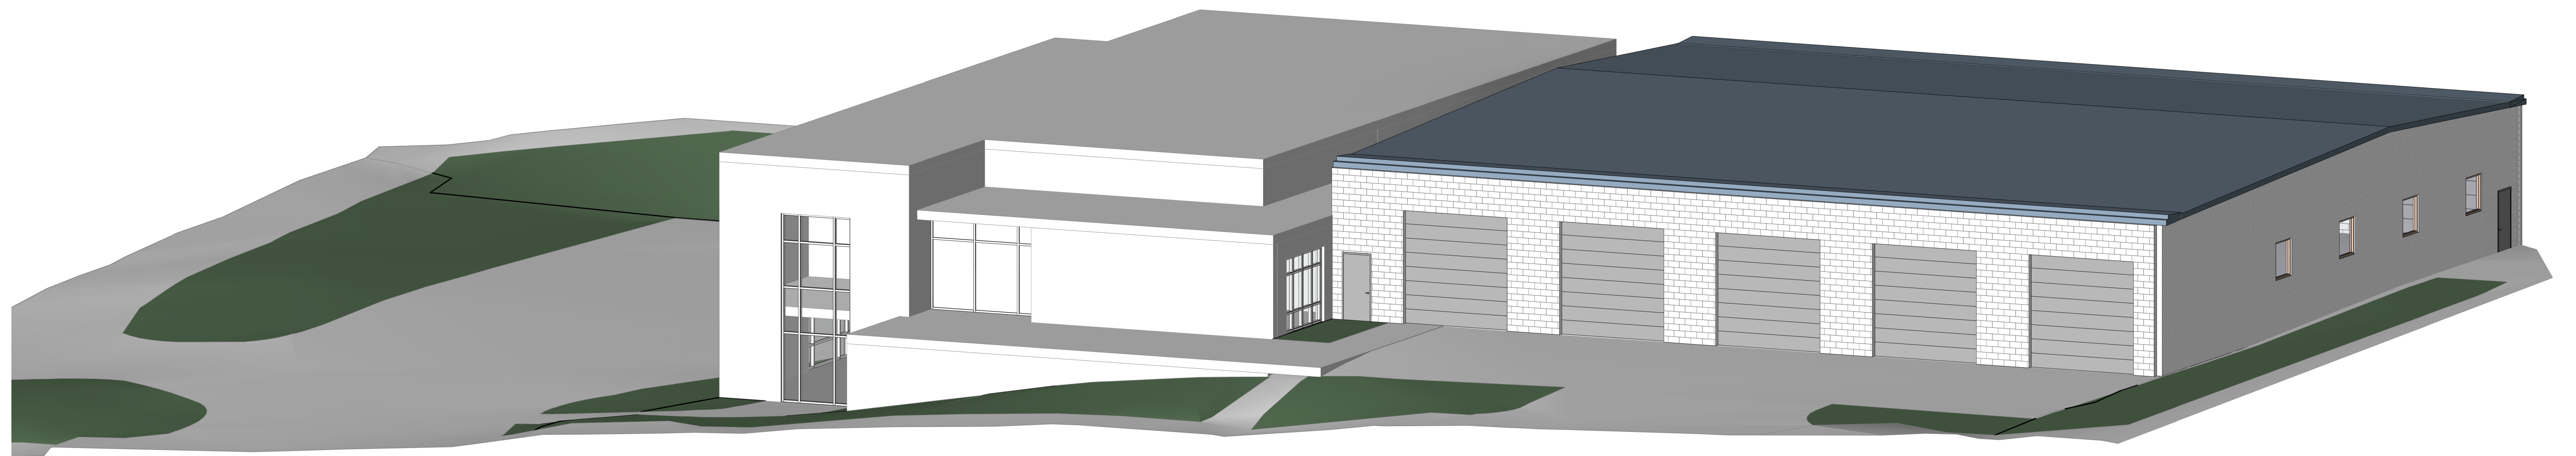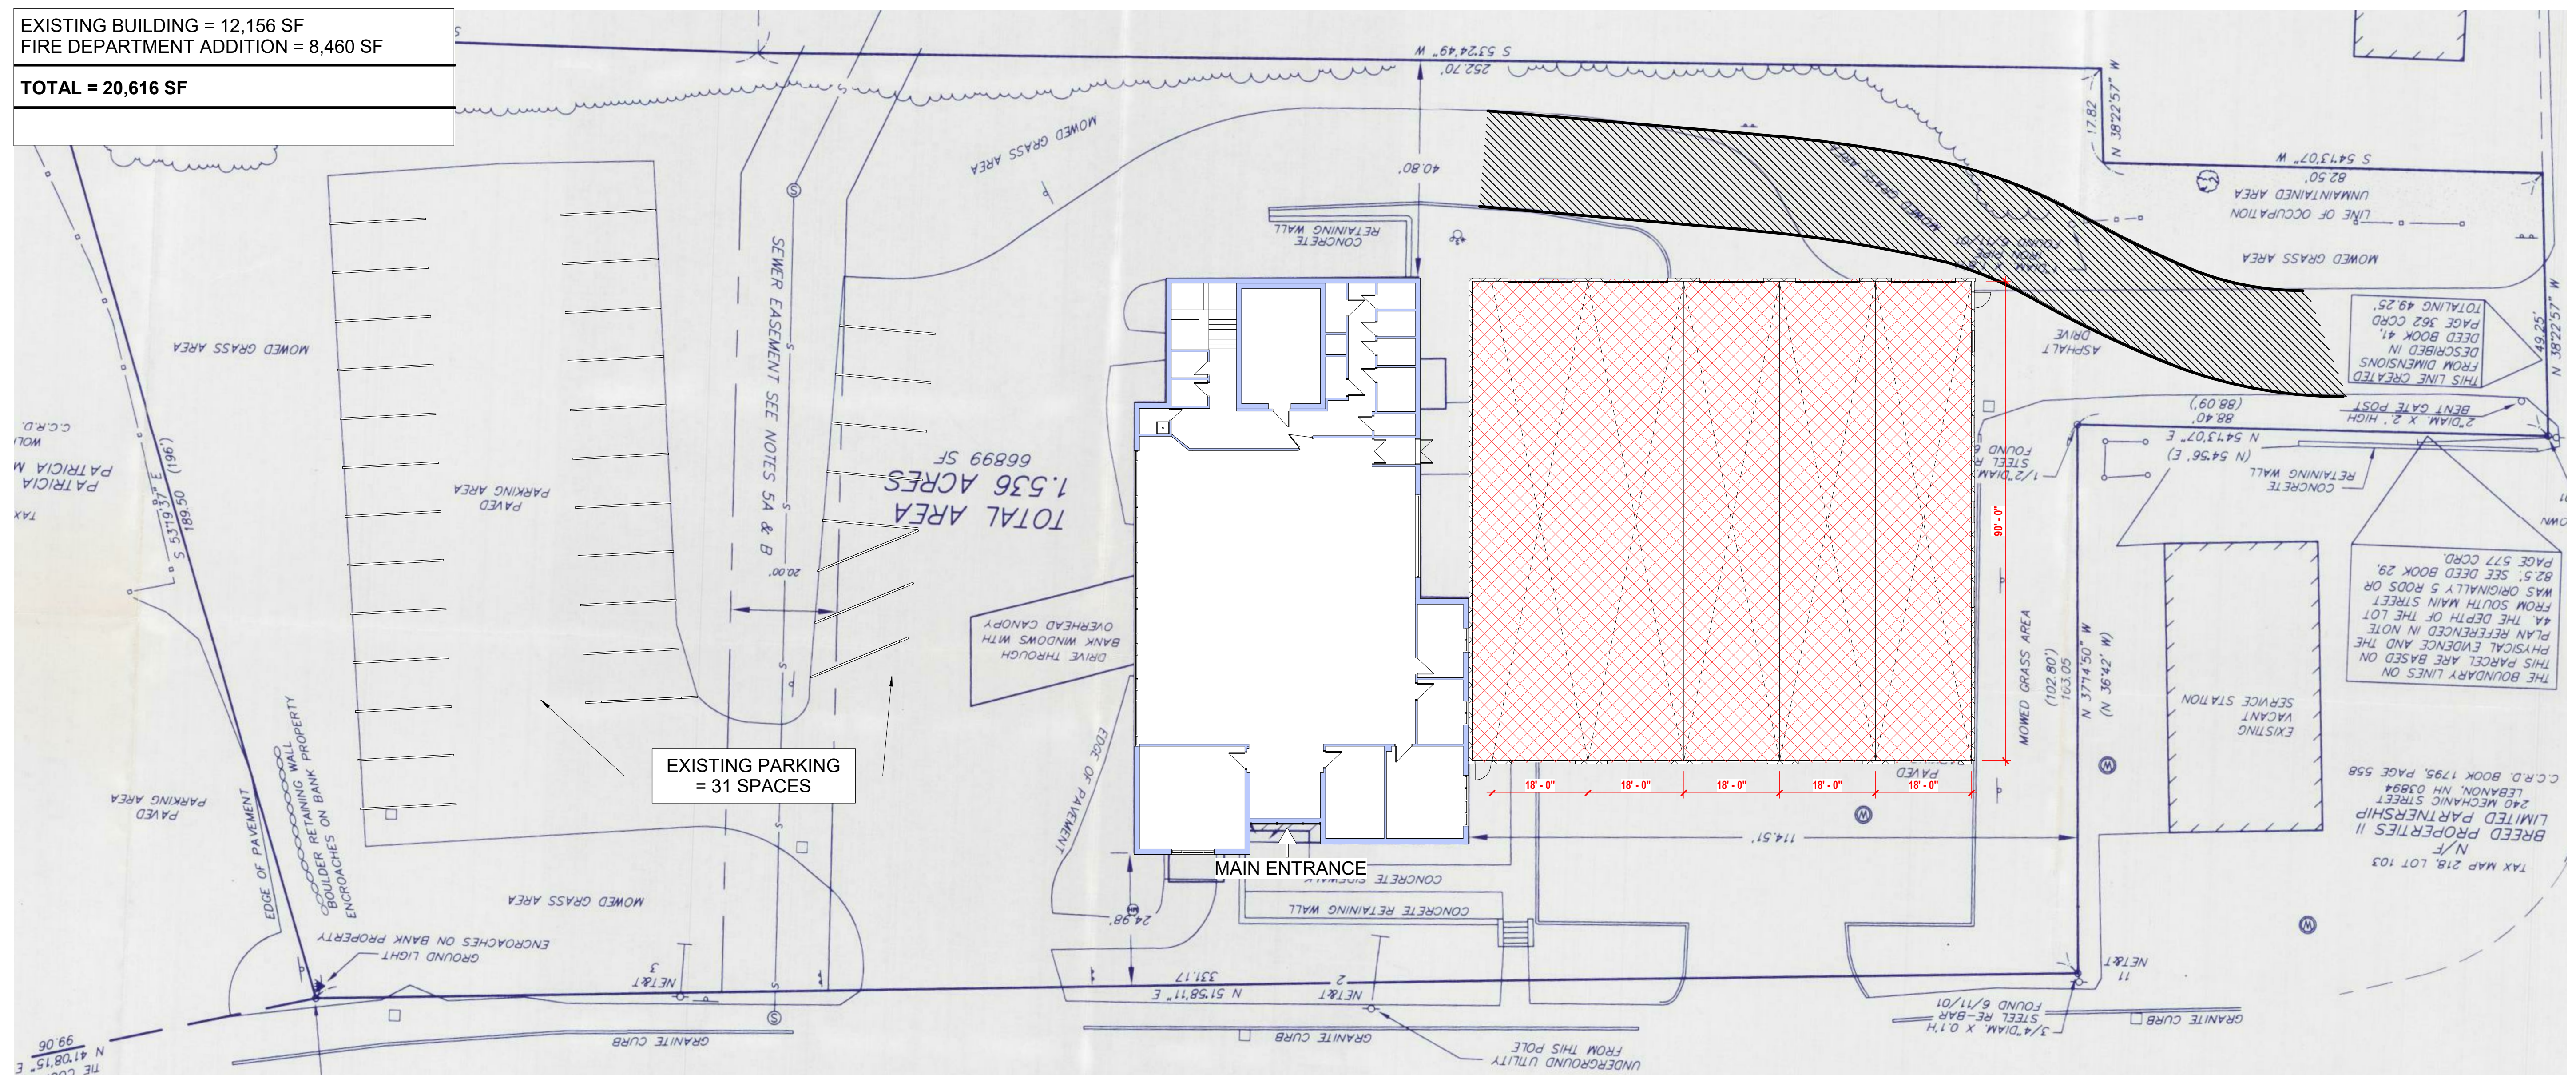

TOWN OF WOLFEBORO

PUBLIC SAFETY BUILDING

FD - 1



FIRE DEPT. ONLY - FIVE BAY OPTION

SCALE: 1/16" = 1'-0"

LAVALLEE BRENSINGER ARCHITECTS

10/9/2019

TOTAL = 20,616 SF

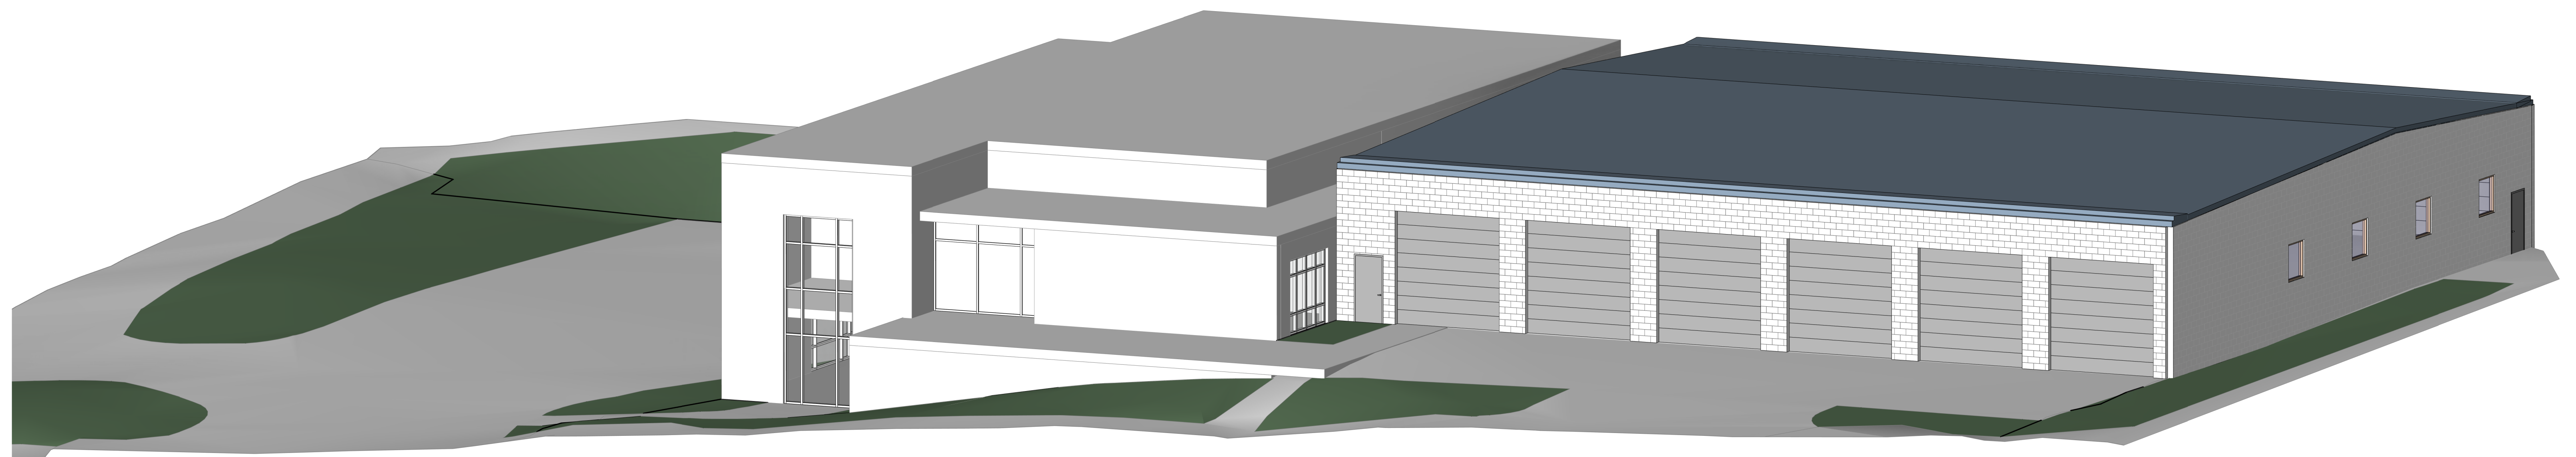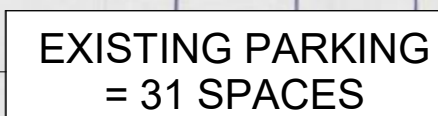

PUBLIC SAFETY BUILDING


FIRE DEPT. ONLY - SIX BAY OPTION

LAVALLEE | BRENSINGER ARCHITECTS

10/9/2019

EXISTING BUILDING = 12,156 SF
POLICE DEPT. 2 STORY ADDITION = 9,000 SF
FIRE DEPT. ADDITION = 8,460 SF

TOTAL = 29,616 SF

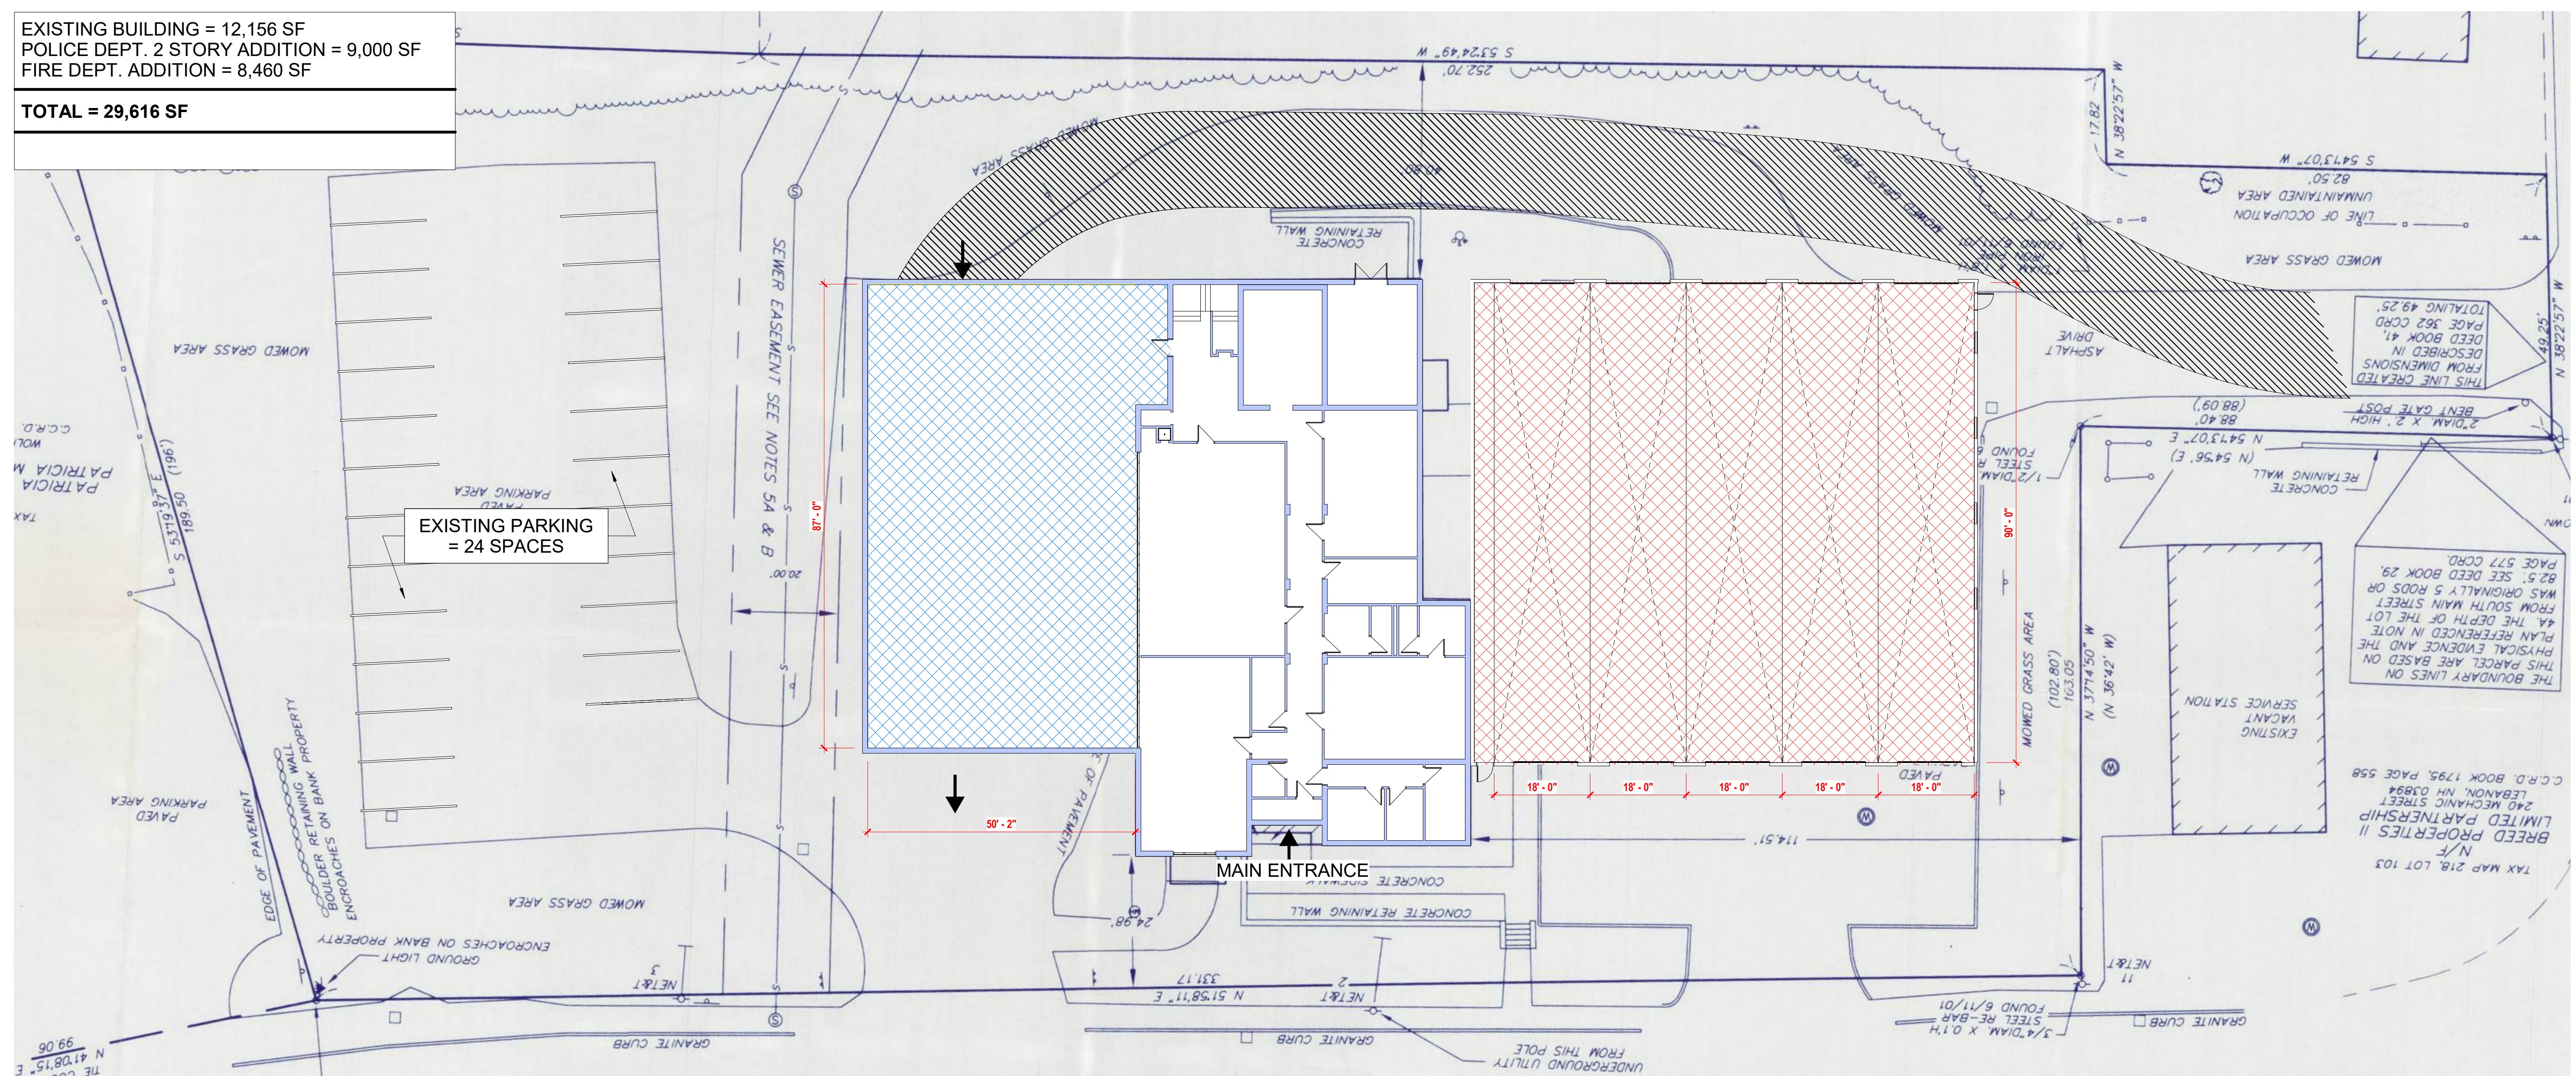

TOWN OF WOLFEBORO

PUBLIC SAFETY BUILDING

PD / FD

COMBINED FIRE AND POLICE DEPARTMENT

SCALE: 1/16" = 1'-0"

10/9/2019

LAVALLEE BRENSINGER ARCHITECTS